


La Finca Golf Villas Gante

Floor plans - Plot R20

La Finca Golf Villas Gante - Plot R20

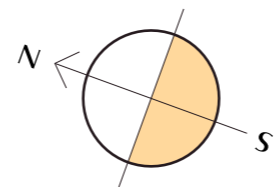


Num	2022	2023	2024	2025	2026	2027
Plot	308	329	356	372	388	435
Terrace 1	37,70	30,60	32,20	32,20	32,20	32,20
Terrace 2	36,30	36,30	36,30	36,30	36,30	36,30
Gardens	113,00	134,00	159,00	176,00	191,00	239,00

Features


-  Private parking
-  3 Bedrooms
-  Private pool (21m2)
-  2 Bathrooms

All measures are expressed in M2.

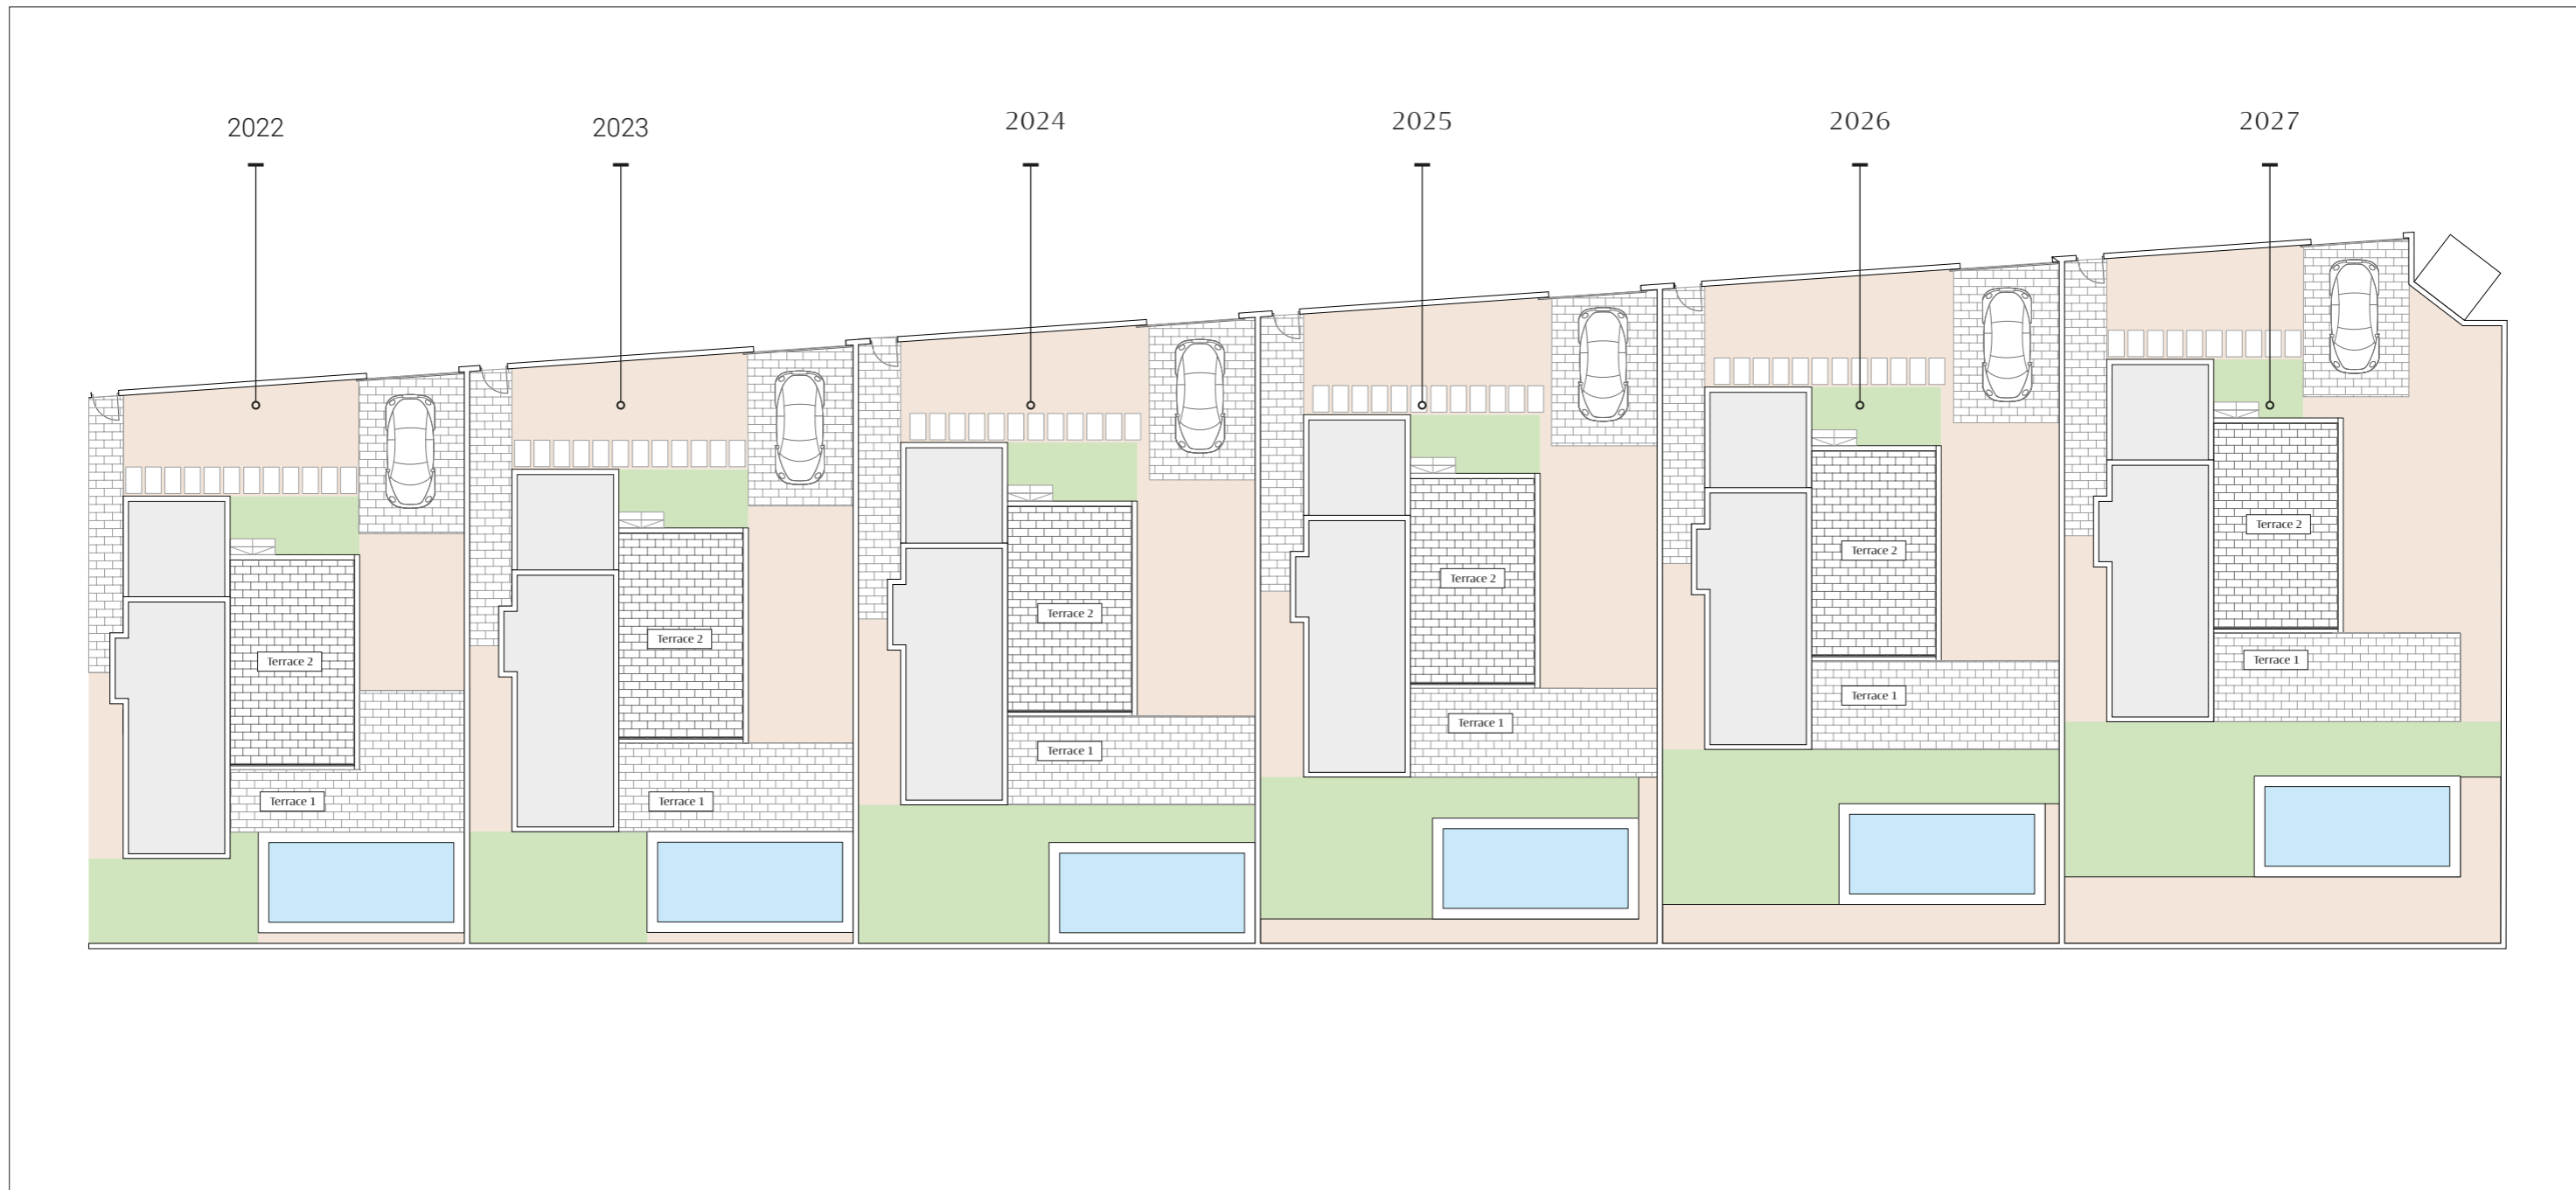

Ground floor
Villa Gante


 3  2

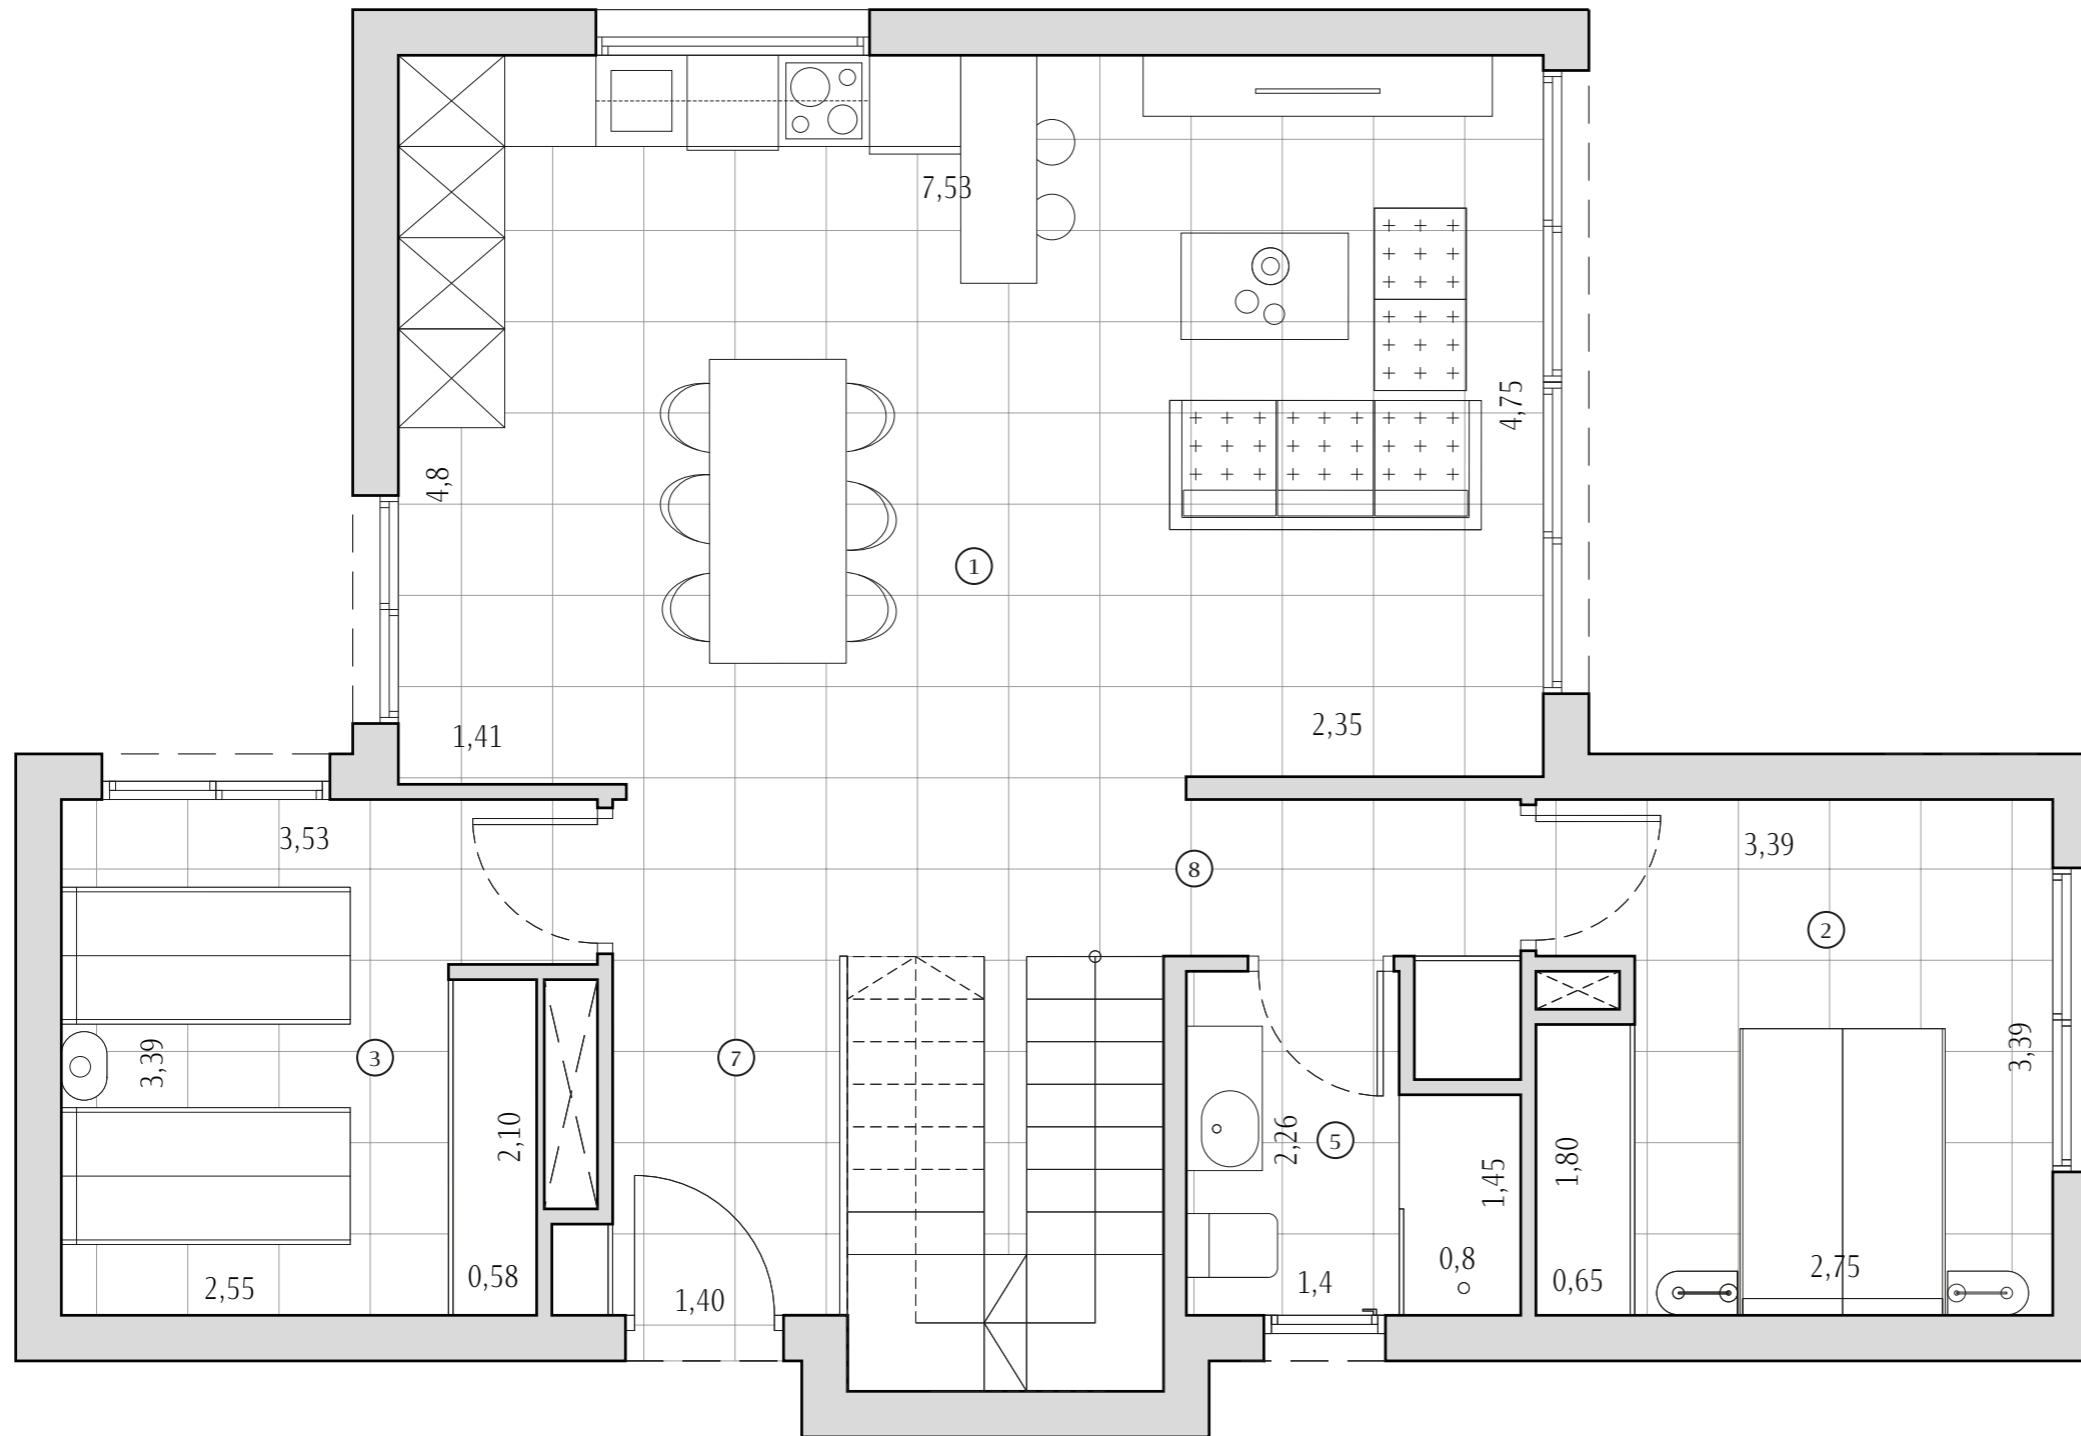

Built area 131,20


1	Kitchen-Living	40,30
2	Bedroom 1	11,00
3	Bedroom 2	11,25
4	Bedroom 3	14,95
5	Bathroom 1	4,30
6	Bathroom 2	3,90
7	Hall	3,50
8	Corridor	2,25

All measures are expressed in M2.

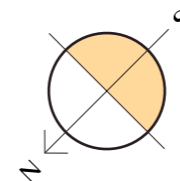

First floor
Villa Gante

3 2

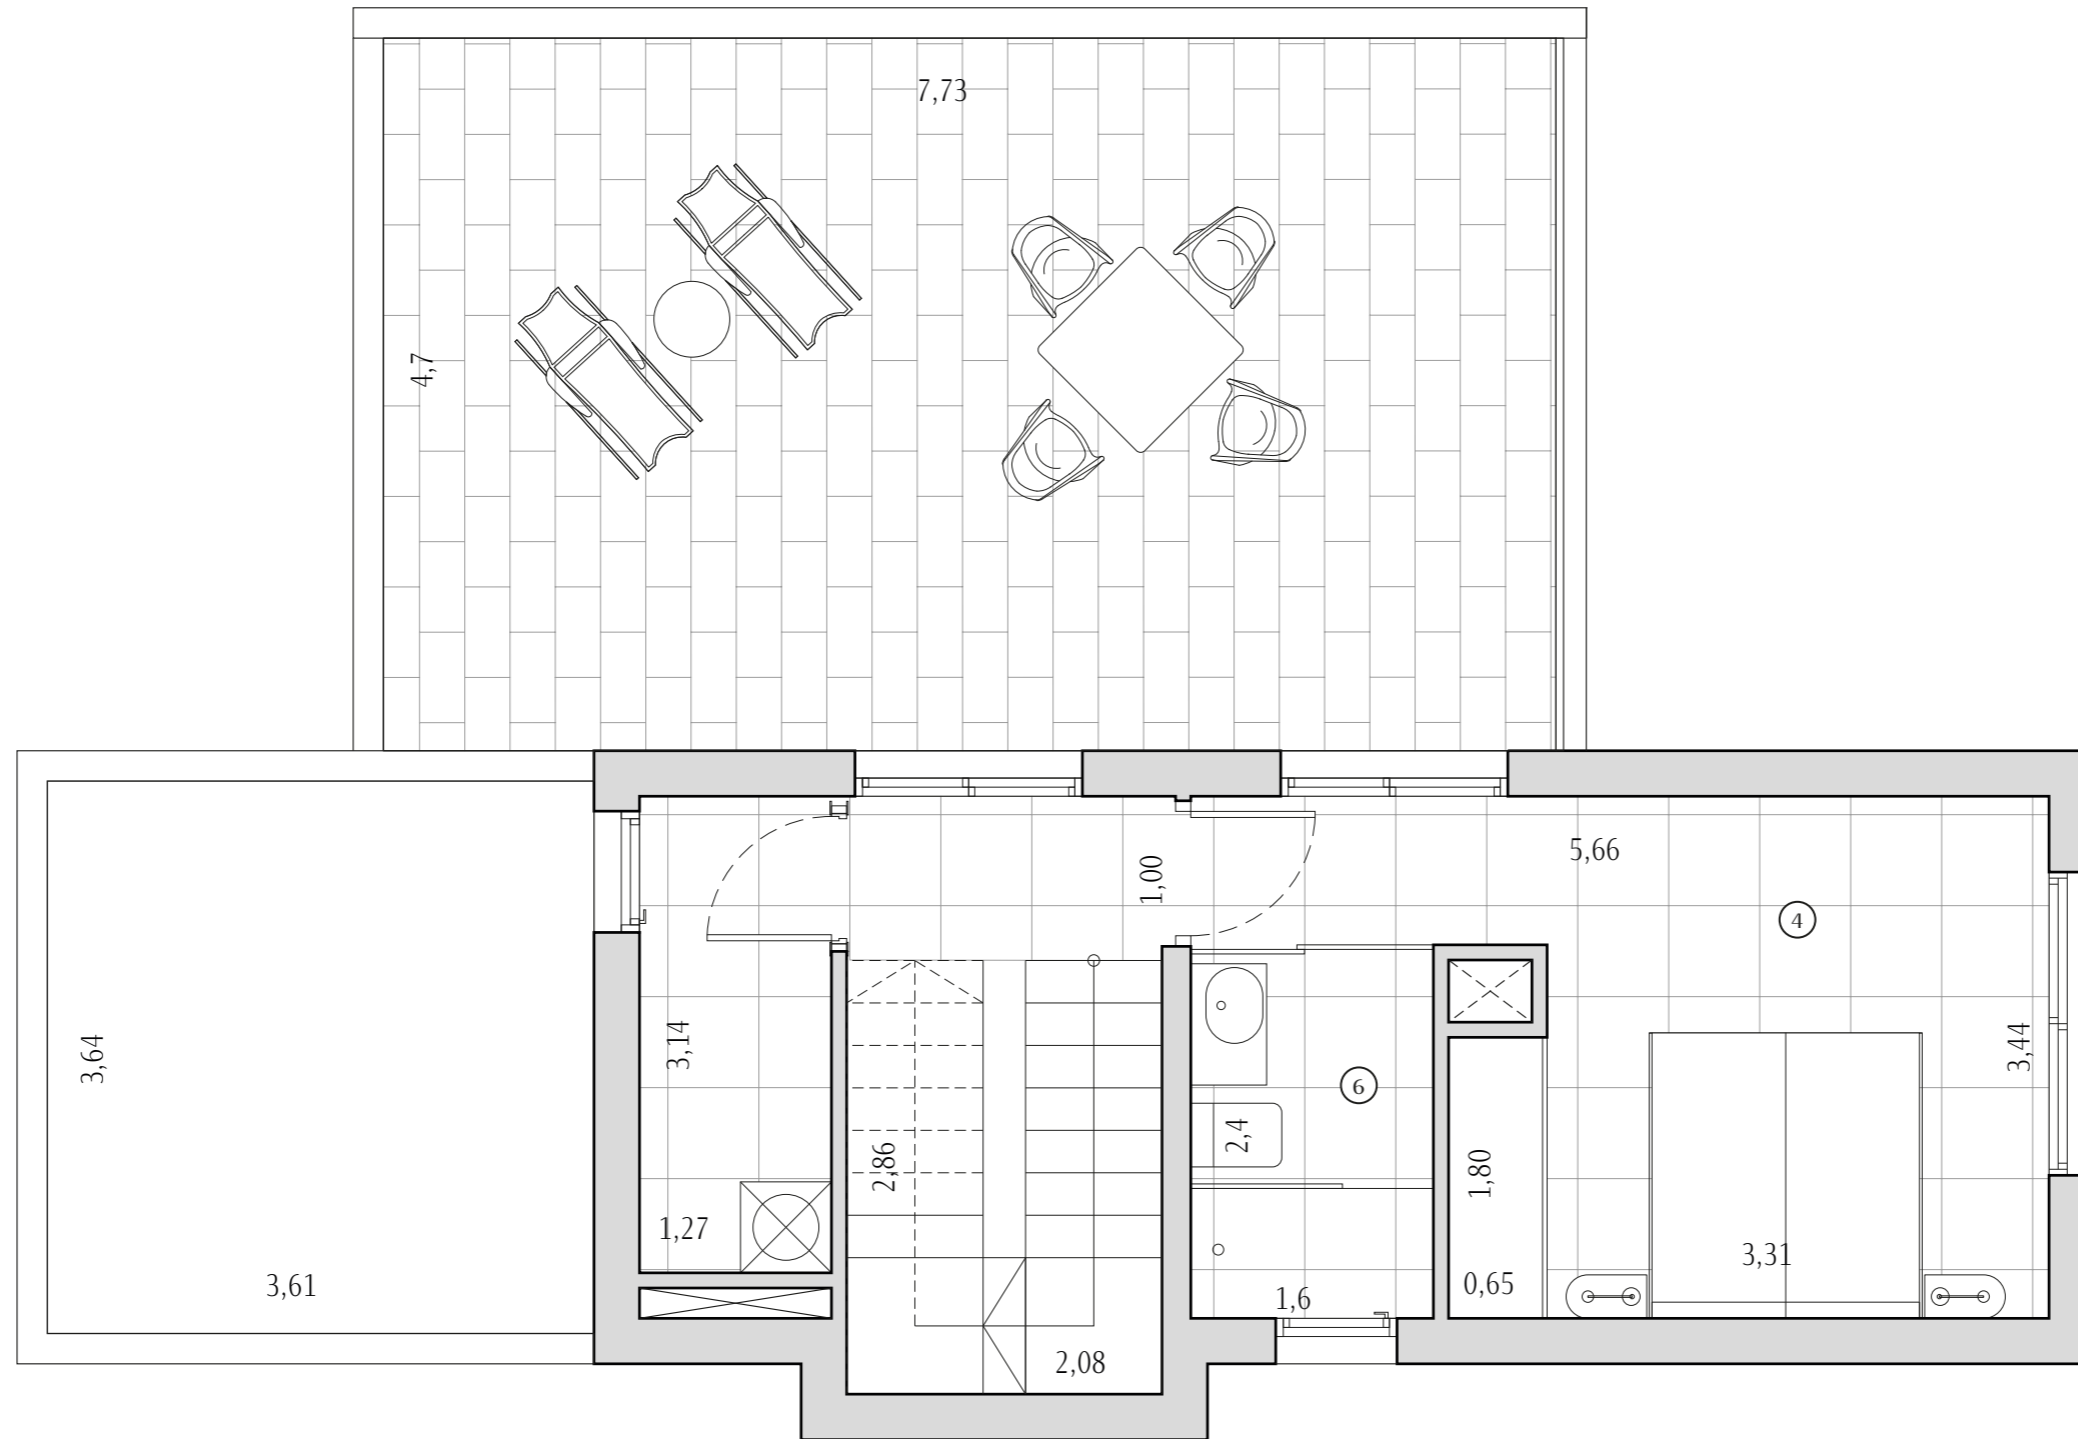

Built area 131,20

1	Kitchen-Living	40,30
2	Bedroom 1	11,00
3	Bedroom 2	11,25
4	Bedroom 3	14,95
5	Bathroom 1	4,30
6	Bathroom 2	3,90
7	Hall	3,50
8	Corridor	2,25

All measures are expressed in M2.

